



PARCEL 51 OF BLOCK 60603, SOUTH DOCK ROAD,
 FIVE CAYS,

PROVIDENCIALES, T.C.I.

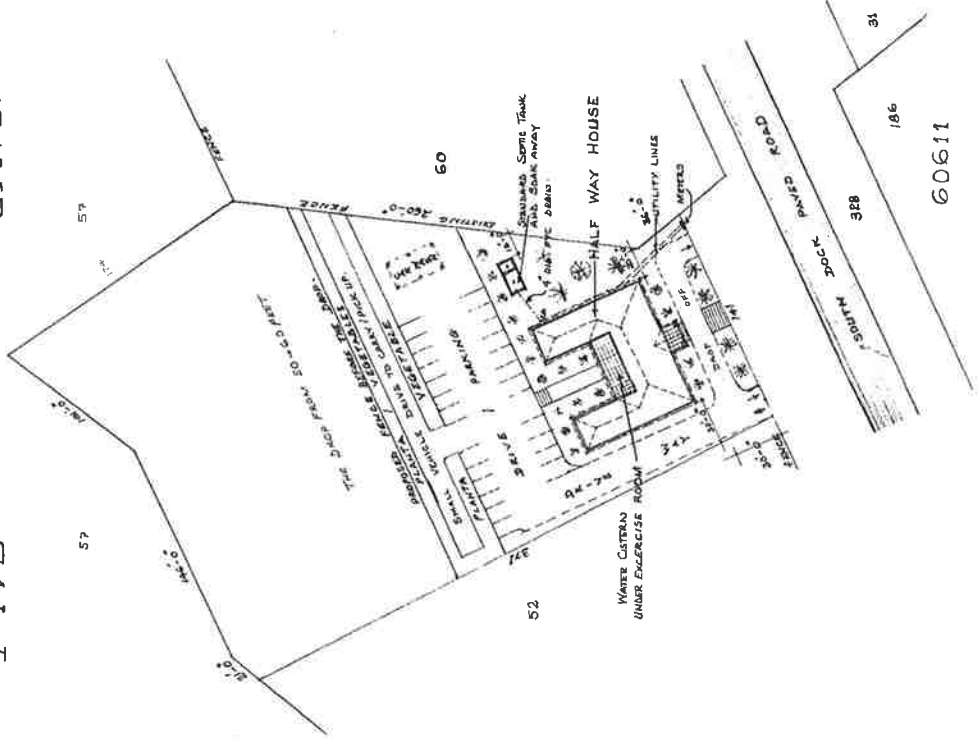


SITE PLAN

SCALE 1:500 AND 1'-1"=0'

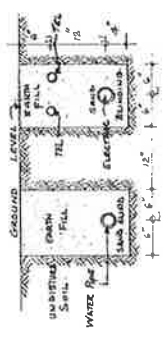


UTILITY LINES

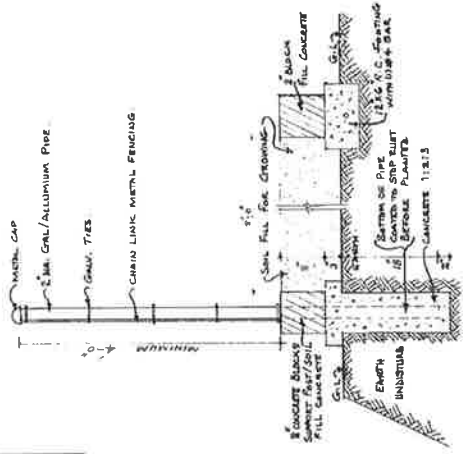

SECTION THROUGH FENCE / PLANTA


PROPOSED HALF WAY HOUSE FOR THE DRUG PREVENTION FOUNDATION.

Drawn 7/15 ARW CONTRACTOR

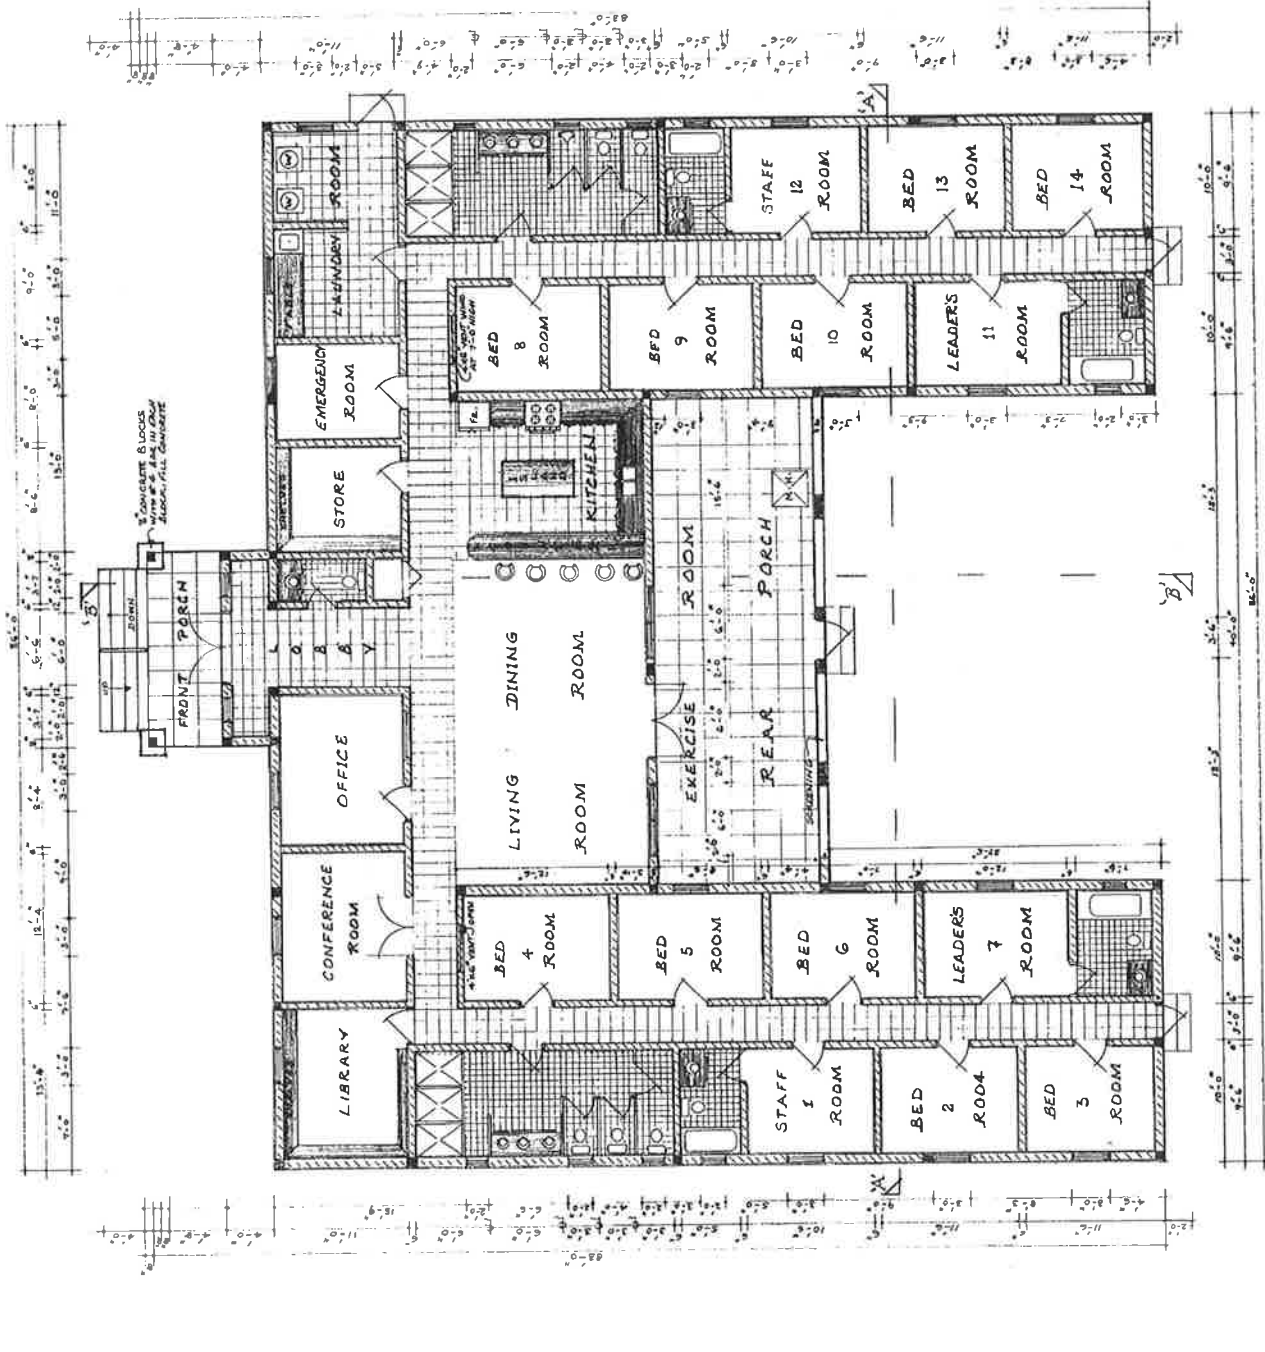


PROPOSED HALF WAY HOUSE FOR
 T.C. ANTI DRUG FOUNDATION
 SCALE: 1/8" = 1'-0", SHEET 2.
 DRAWN: AKIN CONTRACTING

FLOOR PLAN

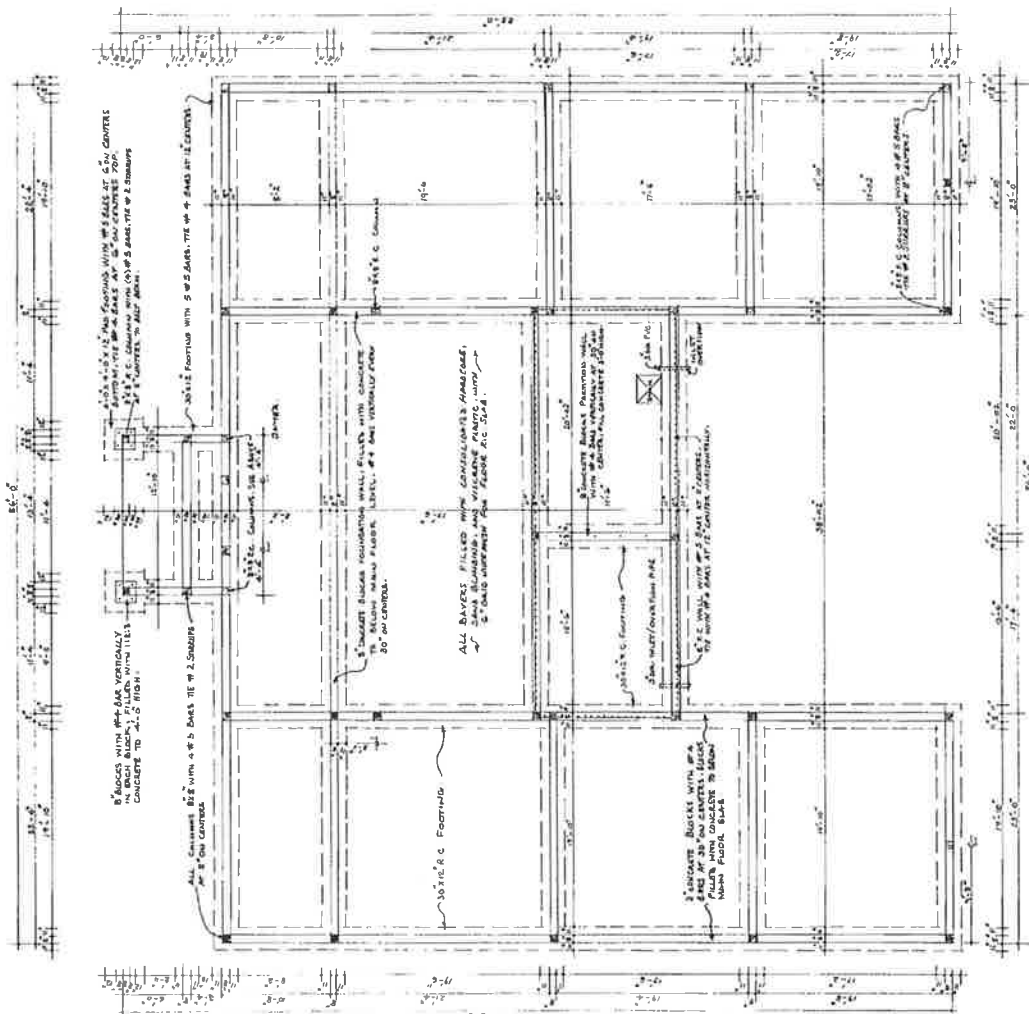


PROPOSED HALF WAY HOUSE FOR
 TERRY AND CAROL AND DIBIG FOUNDATION
 SCALE 1/8" = 1'-0" SHEET 3
 DRAWN AKIN CONTRACTING


FOUNDATION PLAN

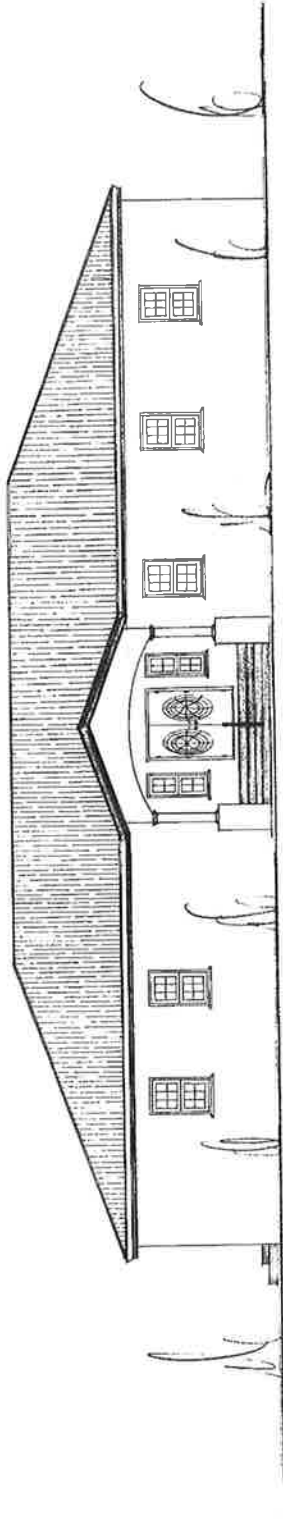


FRONT ELEVATION

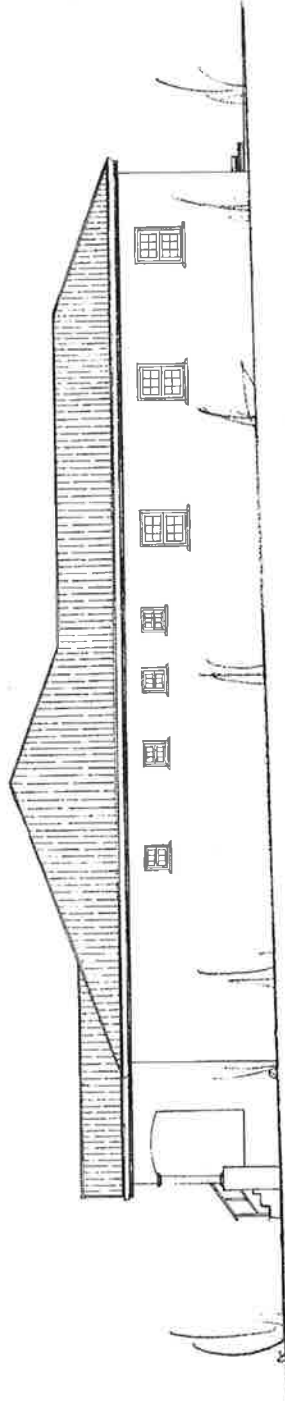

SIDE ELEVATION

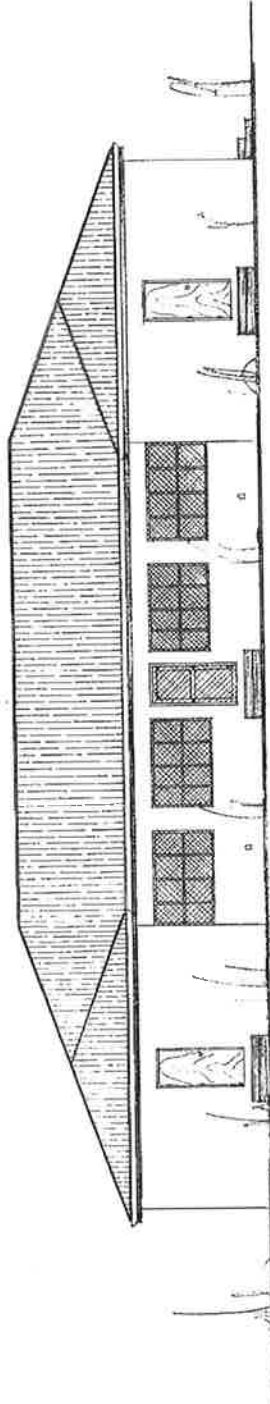

REAR ELEVATION

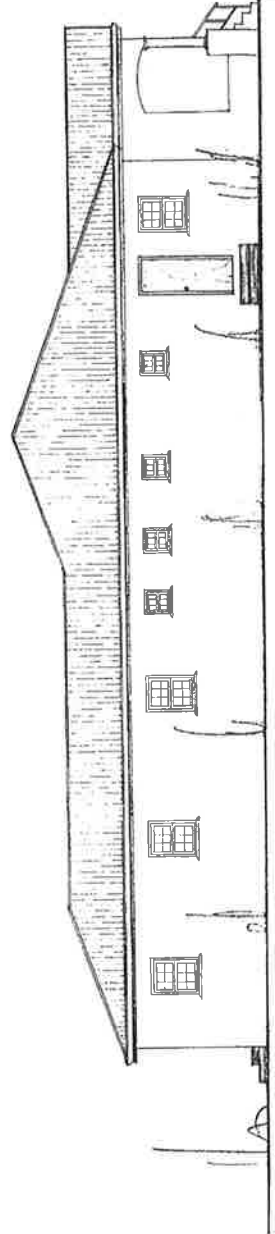

SIDE ELEVATION

PROPOSED HALF WAY HOUSE FOR
T. & C. ANTI DUNG FOUNDATION
SCALE 1/4" = 1'-0" SHEET 6
DRAWN AKIN CONTRACTING.

